



DISTRICT	TOWN	ROUTE
3	WEST RUTLAND	BUS-4

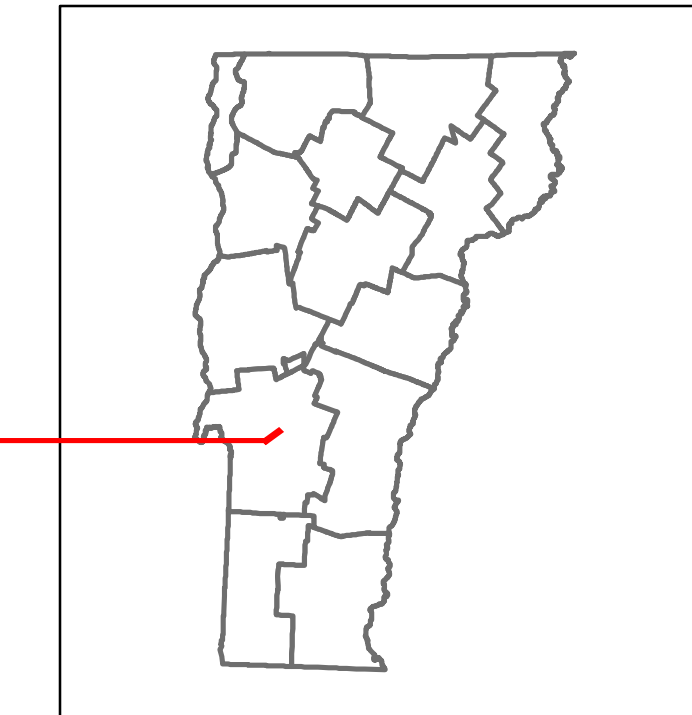

**Base Map**

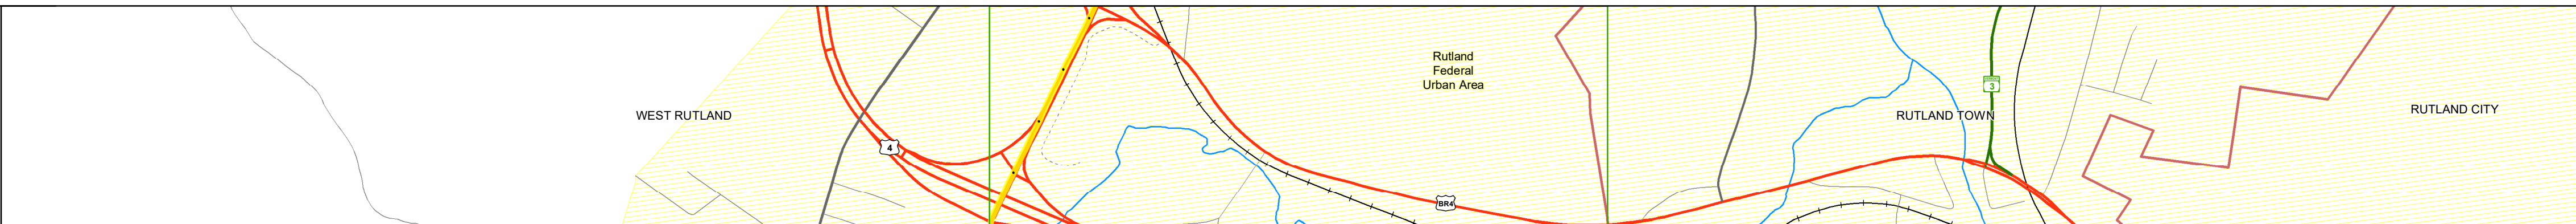

**Stick Diagram**

- Town Center
- Intersecting State Routes (excl. ramps/approaches)
- Other Intersecting Highways, Ramps, Approaches
- Railroad Crossings
- Primary Structures
- Secondary Structures
- Divided State Highway
- State Highway
- Divided Town Highway
- Town Highway
- Streams (Hydraulic Structure)
- Town Boundary
- Village/IC Boundaries
- District Boundaries
- State/Town Highway Change
- Divided Highway Limits
- Ghost Section Boundary
- Federal Urban Area Limits

Scale: 1 INCH = 1,000 FEET



**Road Widths**

Travellane	22	11	22
Roadway	22	11	22
Lane Count	1	1	2
Base	Two 2'12" C.C. Sl. P.M.		
Subbase	24" Crushed Rock		

Curves	
Grades	
Guardrails	
Rumblestrips	

**Historic Projects**

2007 - STP 2601(2)	
1990 - M 3400(7)S	
1986 - F 019-3(12)	
1986 - APO 620-1(10)	

**Maintenance Garage**

District 3 - HWY Maintenance Castleton Garage
---

**Speed Zone**

--

**Functional Class**

3	2
---	---

**National Highway System**

--

**Limited Access Highway**

--

**Customer Service Level**

Arterial Highway
------------------

**Traffic Counters**

--

**AADT**

2018	
2017	
2016	
2015	
2014	

**Crash Locations**

2018	
2017	
2016	
2015	
2014	

**STRUCTURE DESCRIPTIONS**

**Bridge B4-1A:**  
Stringer/multi-beam or girder - 1986  
Structure No. 200020016E11282  
Length: 166'  
Facility Carried: US 04 ML  
Structure Type: 3SP CONT WELDED GIR  
Features Intersected: US 4 OVER BR US 4

**Bridge B4-1B:**  
Stringer/multi-beam or girder - 1986  
Structure No. 200020016W11282  
Length: 166'  
Facility Carried: US 04 ML  
Structure Type: 3SP CONT WELDED GIR  
Features Intersected: US 4 OVER BR US 4

**Culvert 2:**  
Culvert - 1986  
Structure No. 303400000211281  
Length: 14'  
Width: 51.7'  
Under Clearance: 3.0'  
Facility Carried: BRUS4  
Structure Type: RC BOX  
Features Intersected: RELIEF STRUCTURE  
Maintenance: State

<p><b>Historic Projects</b></p> <ul style="list-style-type: none"> <li>Unknown</li> <li>Retreatment</li> <li>Resurface</li> <li>Bituminous Mix</li> <li>Skippy Mix</li> <li>Bituminous Seal</li> </ul> <p>Indicated plans available - <a href="http://vtransmap01.ad.state.vt.us/tp/dgr/DWebstore/">http://vtransmap01.ad.state.vt.us/tp/dgr/DWebstore/</a></p>	<p><b>Functional Class</b></p> <ul style="list-style-type: none"> <li>1 - Interstate System</li> <li>2 - Other Freeways and Expressways</li> <li>3 - Principal Arterial</li> <li>4 - Minor Arterial</li> <li>5 - Major Collector</li> <li>6 - Minor Collector</li> </ul>	<p><b>Curves</b></p> <ul style="list-style-type: none"> <li>Left (degrees)</li> <li>Right (degrees)</li> </ul> <p><b>Grades</b></p> <ul style="list-style-type: none"> <li>grade up (percent)</li> <li>grade down (percent)</li> </ul>	<p><b>Traffic Counters</b></p> <ul style="list-style-type: none"> <li>Continuous (CTC)</li> <li>Weight-In-Motion (WIM)</li> <li>Short-Term, Scheduled (counter ID)</li> <li>Short-Term, Unscheduled</li> </ul>	<p><b>Crash Locations</b></p> <ul style="list-style-type: none"> <li>Fatal</li> <li>Injury</li> <li>Property Damage Only</li> <li>Unknown Crash Type</li> </ul> <p><b>High Crash Locations (HCL's)</b></p> <p>Sections (&amp; Intersections)</p> <ul style="list-style-type: none"> <li>1 - 100 (1 - 10)</li> <li>101 - 200 (11 - 20)</li> <li>201 - 300 (21 - 30)</li> <li>301 - 400 (31 - 40)</li> <li>401 - 800 (41 - 113)</li> </ul>	<p><b>Mileage by Functional Class By Sheet</b></p> <table border="1"> <tr> <td>120-1 2 - Other Freeways and Expressways</td> <td>0.181</td> </tr> <tr> <td>120-1 3 - Other Principal Arterial</td> <td>0.239</td> </tr> </table> <p>Page Total Mileage: 0.420 mi</p>	120-1 2 - Other Freeways and Expressways	0.181	120-1 3 - Other Principal Arterial	0.239	<p><b>Mileage by Town By Sheet</b></p> <table border="1"> <tr> <td>WEST RUTLAND - B004-1128w</td> <td>0.42 of 0.42</td> </tr> </table> <p>Page Total Mileage: 0.42 mi</p>	WEST RUTLAND - B004-1128w	0.42 of 0.42	<p><b>DISTRICT</b></p> <p>3</p>	<p><b>TOWN</b></p> <p>WEST RUTLAND</p>	<p><b>Date:</b> 12/08/19</p> <p><b>1 of 1</b></p> <p>TWN mileage: 0.005 to 0.425</p>	<p><b>ROUTE</b></p> <p>BUS-4</p> <p>ETE mileage: 0.005 to 0.425</p>
120-1 2 - Other Freeways and Expressways	0.181															
120-1 3 - Other Principal Arterial	0.239															
WEST RUTLAND - B004-1128w	0.42 of 0.42															